

Ohio ACTE

Ohio ACTE			
July 24 - 26, 2017			
Hilton Easton Columbus			
Columbus, OH			
Register/Payer			
Legend			
Inventory as of 11/08/2016			
Dimension	Size	Qty	SqFt
4'x8'	32	45	1,440
Totals:	45	45	1,440


AE: Lynn Gamm
 Show Number: 02-0418-17
 Drawn By: Bob Koenig
 Revised: 11/09/16
 File: 02-0418-17.dwg
 Every effort has been made to ensure the accuracy of all information contained herein. However, no warranties, either expressed or implied are made with respect to this floor plan. The location of building components of the facility is a consideration in the construction of an exhibit. The accuracy of the facility to physically fit the dimensions and locations of the exhibit is not guaranteed.

fern
 1600 Old Orchard Ave
 Columbus, OH 43219
 ph 614-253-1500
 fax 614-253-9101

HILTON EASTON COLUMBUS OHIO

Inventory as of 11/08/2016

Dimension	Size	Qty	SqFt
4'x8'	32	45	1,440
Totals:	45	45	1,440

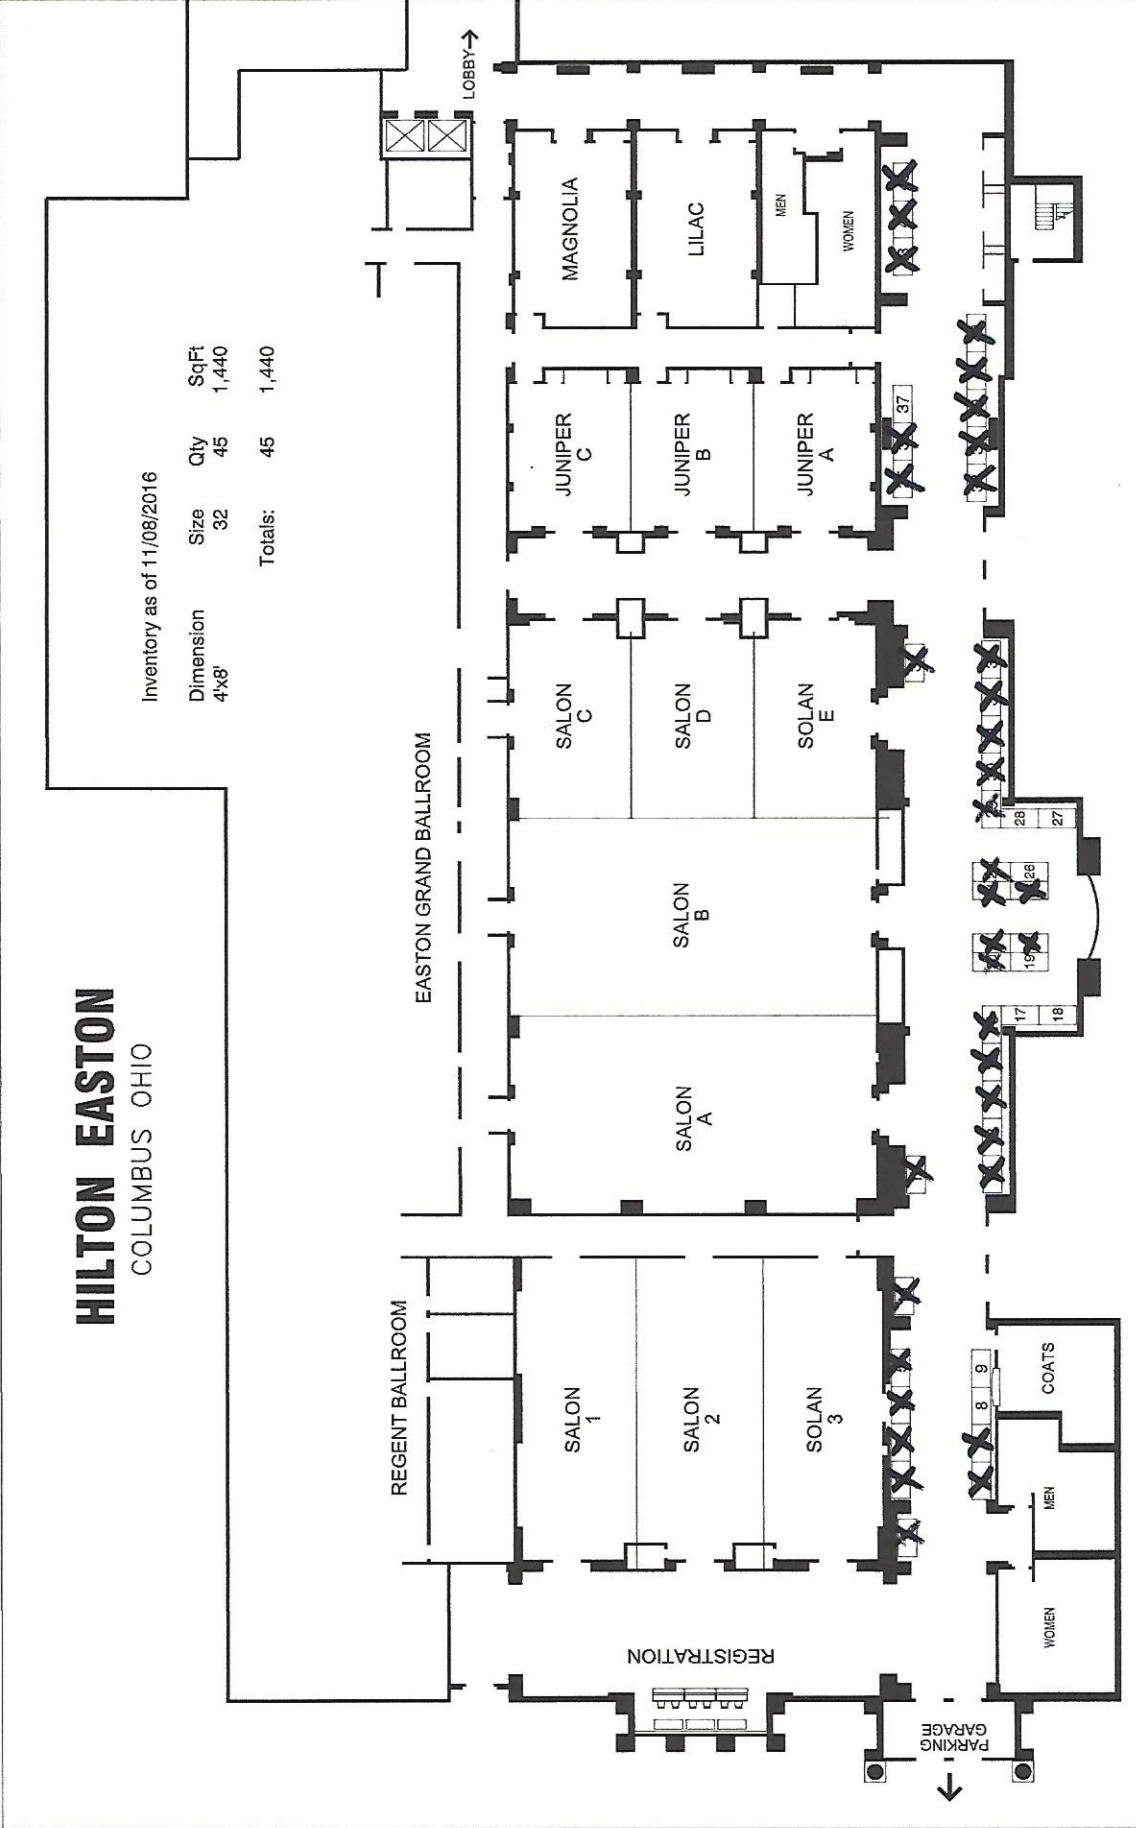

Ohio ACTE July 24 - 26, 2017

6.7.17

